


ANSI/BOMA Z65.4-2023 Industrial Standard - 2,503 SF

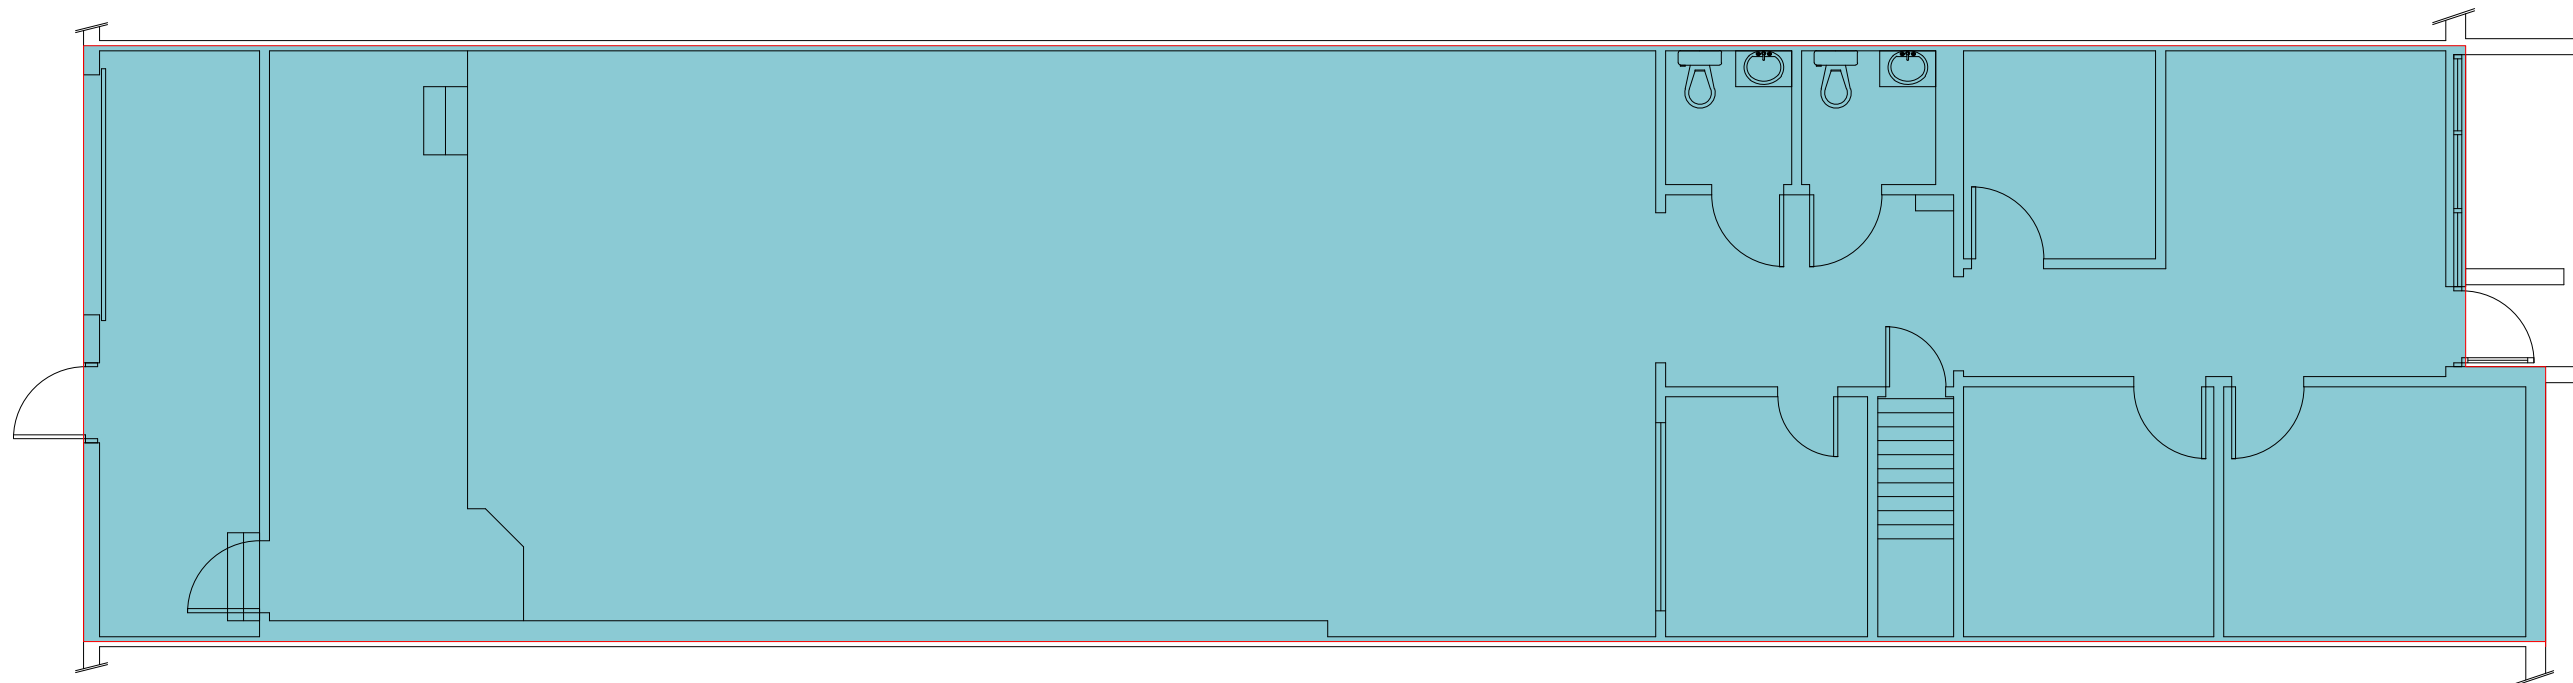

Mezzanine - 319 SF

Airport Commerce Center
7672 15th Street East
Sarasota, FL 34243

PROJECT NUMBER:

7672-15STE

DRAWN BY:

DEA

CHECKED BY:

DEA

DATE:

6/3/2024

SCALE:

1/8" = 1' - 0"

SHEET TITLE

FLOOR PLAN

SHEET NUMBER:

A1.1