


4,014 SF

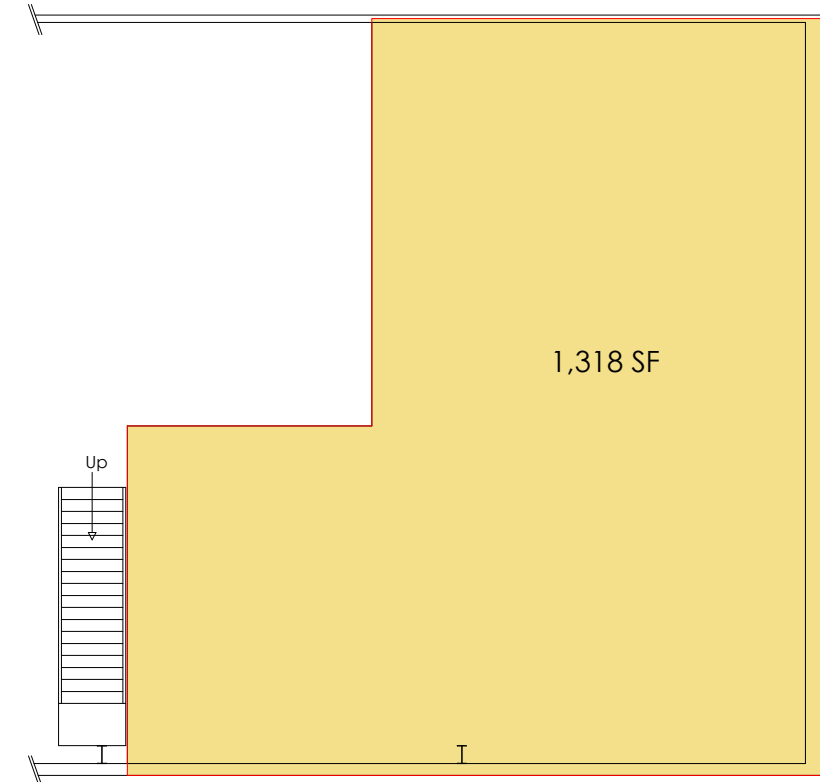

1,318 SF

ANSI/BOMA Z65.5-2010 Retail Standard GLA - 4,014 SF + 1,318 SF = 5,332 SF

MEZZANINE

PROJECT NAME:

Airport Commerce Center

1201 Tallevast Road
Sarasota, Florida 34243

PROJECT NUMBER:

NKFM-003

DRAWN BY:

DEA

CHECKED BY:

DEA

DATE:

6/28/2018

SCALE:

1/8" = 1'-0"

SHEET TITLE

FLOOR PLAN

SHEET NUMBER:

A1.1